



CASE # 2020-BZA 20

SIGN PERMIT #

13

TEMPORARY

VARIANCE #

8

CITY OF CIRCLEVILLE
ZONING APPLICATION FOR SIGN PERMIT APPROVALApplicant's or Agent for Applicant's Name: Tara Puntasecca Phone #: 201-702-3180Applicant's/Agent's Address: 27 Van Orden Pl. Hackensack NJ 07601Applicant's E-mail Address: tara@expedite-thediehl.comOwner's Name and Address: Starbucks

(SIGN APPLICATION SHOULD BE MADE BY THE OWNER OF THE PROPERTY OR HIS/HER AGENT)

Sign Erector's Name: Out for Bid

Sign Erector's Address: _____ Phone #: _____

Sign Erector's E-mail Address: _____

Address of Proposed Sign: 1641 S. Circle St. Circleville OH 43113

Zoning District: _____ (If located within the Historic District Overlay, a Certificate of Appropriateness must be issued prior to the zoning approval.)

✓ A DRAWING MUST BE ATTACHED CONTAINING AT A MINIMUM, THE FOLLOWING INFORMATION:

1. The width of the building face or faces that abut the street and the width of the lot not occupied by a building.
2. The design and layout of the proposed sign, including the total area of the sign and the size, height, character, materials and message. (If more than one sign is proposed, separate information on each face shall be provided.)
3. The exact location of the sign in relation to the building and the property.

SIGN INFORMATION:

SIGN # ONE:

SIDE ONE - SIZE: _____ FT. X _____ FT. + _____ SQ. FT.

SIDE TWO - SIZE: _____ FT. X _____ FT. + _____ SQ. FT.

SIGN # TWO:

SIDE ONE - SIZE: _____ FT. X _____ FT. + _____ SQ. FT.

SIDE TWO - SIZE: _____ FT. X _____ FT. + _____ SQ. FT.

TOTAL SQUARE FOOTAGE OF SIGNAGE REQUESTED: 133.17 SQ. FT.

** IF NECESSARY ATTACH A SEPARATE SHEET INDICATING ANY ADDITIONAL SIGNAGE REQUESTED.

SIGN TYPE: WALL ☐ FREESTANDING ☐ WINDOW ☐ PROJECTING ☐ AWNING ☐METHOD OF SUPPORT: See drawings WEIGHT: _____ LBS.ILLUMINATED: YES ☒ NO ☐ FLASHING: YES ☐ NO ☒MOVING PARTS: YES ☐ NO ☒ SETBACK FROM R.O.W. LINE: _____FRONT FOOTAGE OF BUILDING: 60 FT. SIGN HEIGHT: see drawingsADDITIONAL INFORMATION: see drawingsDATE: 9/15/2020 SIGNATURE OF APPLICANT: Tara Puntasecca

DO NOT WRITE BELOW THIS LINE

DATE: 10-5-20 THIS PERMIT IS HEREBY: APPROVED ☐ DENIED ☒COMMENTS: Sign area exceeds 100SF Section 35.09 J12

DATE: _____ ZONING INSPECTOR: _____

FEE PAID: 226.44 CASH: _____CHECK #: 10190RECEIVED BY: puDATE: 9/23/2020

add'l Payment \$ 72.55

10193 9/30/2020

add'l Payment \$ 5.64

10198 10/5/2020

133.17
50 20sf
113.17 @
\$2.75
50.00
254.63
304.63

A. Wall - 54" x 54" = 47.3
B. Wall - 18" x 14' 6 1/8" = 22.94SF
C. Wall - 1' 6.5" x 5' 2" = 7.96SF
D. under 2sf directional
E. " " " "
F. " " " " clearance
G. Menu - 25.375" x 38.125" = 6.72SF
H. Control Box .25SF
I. Menu - 86.25 x 38.125 = 22.9SF
J. Monumen - 11SF per side = 22.5f

Total SF = 133.17

3 Separate Checks for
Total Fee Paid = \$ 304.63

~~17.001 - 10/10/00~~

1.16

1.16
10/10/00
10/10/00
10/10/00

10/10/00 10/10/00 10/10/00



9/29/2020

City of Circleville
Service Department
103 E Franklin Street
Circleville, OH 43113

LOC 600- PROVIDENT BANK

Hello,

Enclosed is a check in the amount of \$5.64 for the remaining fees due for the sign project at the Starbucks located at 1641 S. Circle Street.

We are seeking approval for all signs in this package as follows:

1. Sign A- Wall Sign- 15.9 SF x 3 = 47.7 SF
2. Sign B- Wall Sign- 22.94 SF
3. Sign C- Wall Sign- 7.96 SF
4. Sign D- (under 2 SF directional sign)
5. Sign E- (under 2 SF directional sign)
6. Sign F- Clearance Bar
7. Sign G- Menu Board- 6.72 SF
8. Sign H- Control Box Signage- 2.95 SF
9. Sign I- Menu Board- 22.9 SF
10. Sign J- Monument Sign 11 SF x 2 sides= 22SF

TOTAL SF: 133.17

Also enclosed are 6 sets of drawings, as requested, for the board as well as our variance application.

I have been hired to process the permit application(s) for this location. I am the point of contact for any information regarding the enclosed application(s). I will facilitate communication with the contractor, owner and/or responsible parties. I will provide any fees necessary and shipping labels if needed to mail issued permit(s). If you require any additional information please call me. **Please DO NOT contact anyone else as the client(s) has contracted me to handle the procurement of said permit(s).** I am no different than a secretary hired to help with a project, please view my role as such. I sincerely thank you in advance for your cooperation. I can be reached at TARA@EXPEDITETHEDIEHL.COM

Sincerely,

Tara Puntasecca
Permit Manager

Enclosures:
Check #10198
6 sets of drawings
Variance Application

6487 Hilliard Dr. Canal Winchester OH 43110 (201)-702-3130



VARIANCE # 8
ZONING PERMIT #
OTHER # 13 Sign permit

CITY OF CIRCLEVILLE APPLICATION FOR VARIANCE

APPLICANT'S OR AGENT FOR APPLICANT'S NAME: Tara Puntasecca
APPLICANT'S /AGENT'S ADDRESS: 27 Van Orden Place Hackensack, NJ 07601
APPLICANT'S PHONE NUMBER: 201-702-3130 DAY TIME 201-702-3130 ALTERNATE #
APPLICANT'S E-MAIL ADDRESS: tara@expeditethediehl.com

OWNER'S NAME & ADDRESS: IRG CIRCLEVILLE LLC & US 23 CIRCLEVILLE LLC - 4020 KINROSS LAKES PKWY STE 200 RICHFIELD, OH 44286
(IF SAME AS APPLICANT, WRITE "SAME")

PROPERTY ADDRESS: 1641 S. Circle Street Circleville, OH 43113
ZONING DISTRICT: PROPOSED USE OF PROPERTY: Restaurant

THE PROPERTY OWNER/APPLICANT/AGENT FOR APPLICANT MUST SUPPLY A LEGAL DESCRIPTION OF THE PROPERTY, AS RECORDED IN THE PICKAWAY COUNTY RECORDER'S OFFICE. LEGAL DESCRIPTION ATTACHED: YES ☒ NO

A SCALED PLOT MUST BE PROVIDED. PLOT PLAN ATTACHED: YES ☒ NO

REASON (ZONING)(SIGN) PERMIT WAS DENIED BY THE ZONING INSPECTOR:

ARTICLE # 1179.09 SECTION # 12 OF THE ZONING CODE

APPLICANTS REASON'S FOR APPEAL: SECTION 7.02 - CHOOSE ONE A-E (SEE REVERSE SIDE) see below

FURTHER DESCRIBED: See attached justification

THE NAMES AND MAILING ADDRESSES OF ALL PROPERTY OWNERS WITHIN 100 FEET, CONTIGUOUS TO, AND DIRECTLY ACROSS THE STREET FROM THE PROPERTY, AS APPEARING ON THE PICKAWAY COUNTY AUDITOR'S CURRENT TAX LIST, IN THE PICKAWAY COUNTY COURT HOUSE, MUST BE PROVIDED.

LIST OF ADJACENT PROPERTY OWNERS (WITHIN 100 FEET) ATTACHED: YES ☒ NO

I hereby appeal the decision of the Zoning Inspector for the reasons stated above.

DATE: 9/25/2020 APPLICANTS SIGNATURE: Tara Puntasecca

DO NOT WRITE BELOW THIS LINE

DATE FILED: 10-5-20 FEE: 150.00 RECEIVED BY: [Signature]

CASH: CHECK #: 10194

ACTION BY ZONING COMMISSION: ON THE DAY OF 20

THE PLANNING AND ZONING COMMISSION (APPROVED) (DENIED) THE VARIANCE WITH THE FOLLOWING CONDITIONS:

FOR THE FOLLOWING REASONS: (PURSUANT TO SECTION 7.02 (A-E) SEE REVERSE SIDE)

THE ZONING INSPECTOR IS HEREBY AUTHORIZED TO ISSUE A (ZONING) (SIGN) PERMIT FOR THE ABOVE LOCATION, SUBJECT TO THE ABOVE CONDITION.

DATE: ZONING COMMISSION:

APPLICANT: TARA PUNTA SECCA, EXPEDITE THE DIEHL
27 VAN ORDEN PLACE HACKENSACK, NJ 07601

BUSINESS: STARBUCKS COFFEE
1641 S. Court St. (this property is also sometimes referred to as 1641 S. Circle St)

PARCEL #: A0501510001717

OWNER: IRG CIRCLEVILLE LLC & US 23 CIRCLEVILLE LLC
CIRCLEVILLE PICKAWAY C/O OHIO REALTY ADVISONS
4020 KINROSS LAKES PKWY STE 200 RICHFIELD, OH 44286

LIST OF PROPOSED SIGNS:

1. Sign A- Wall Sign- 15.9 SF x 3 = 47.7 SF
2. Sign B- Wall Sign- 22.94 SF
3. Sign C- Wall Sign- 7.96 SF
4. Sign D- (under 2 SF directional sign)
5. Sign E- (under 2 SF directional sign)
6. Sign F- Clearance Bar
7. Sign G- Menu Board- 6.72 SF
8. Sign H- Control Box Signage- 2.95 SF
9. Sign I- Menu Board- 22.9 SF
10. Sign J- Monument Sign 11 SF x 2 sides= 22 SF

TOTAL SF: 133.17

APPLICANT: TARA PUNTA SECCA, EXPEDITE THE DIEHL
27 VAN ORDEN PLACE HACKENSACK, NJ 07601

BUSINESS: STARBUCKS COFFEE
1641 S. Court St. (this property is also sometimes referred to as 1641 S. Circle St)

PARCEL #: A0501510001717

OWNER: IRG CIRCLEVILLE LLC & US 23 CIRCLEVILLE LLC
CIRCLEVILLE PICKAWAY C/O OHIO REALTY ADVISONS
4020 KINROSS LAKES PKWY STE 200 RICHFIELD, OH 44286

VARIANCE JUSTIFICATION:

The property located at 1641 S. Court St. (also sometimes referred to as 1641 S. Circle St) is a newly developed parcel which is being leased by Starbucks Coffee and fronts on (3) streets. The parcel is a corner lot. The North Elevation faces Circle Lane, which is one of the two entrance points to this parcel. You can also enter via the East elevation via S. Court Street. The West Elevation fronts Route 23 (Walnut Street). For drivers to access this parcel from Route 23, they will have to turn onto E. Circle Lane. There is not access to this parcel directly from Route 23.

The proposed signs for this property are designed considering the minimum size and height necessary to serve the customer in the drive through lanes and to help motorists safely identify this impulse-driven business. The proposed signs are consistent with the national Starbucks image. The requested square footage is the minimum possible to make reasonable use of the land without creating undue hardship for this commercial food service location. The approval of this request will not be injurious or detrimental to the overall health, safety, and welfare of the citizens of City of Circleville or transient patrons.

- A. This lot has a unique physical condition which is that the lot is narrow and fronts on three different streets.
- B. The property is being developed as a coffee shop. In order to prevent stacking of vehicles out into the thru lanes of traffic, the building will be positioned in a way which will allow for drive thru vehicle stacking by the Starbucks standards.
- C. The applicant is leasing the land and the lot configuration was already determined. There is no alternative for any food service type business to occupy this space without the need for signs on all elevations. Without these vital signs, transient motorists cannot safely and effectively identify their destination. The proposed sign sizes are the minimum necessary to achieve this objective where the potential customer is unfamiliar with the area. The proposed Ground Sign is not visible from all points of travel and at posted speed limits along Route 23, the wall signs on the North and South elevation will serve as a visual reminder to approaching motorists that will need to prepare for their turn onto Circle Lane.
- D. The ordinance is antiquated and there is a need for it to be updated for this business corridor. The variance will not alter the character of the neighborhood, as other nearby businesses have obtained similar variances. The variance will not impair the use of the adjacent commercial lots or be detrimental to the public health and safety or welfare. However, it is notable that signs are used as a method of communicating a destination and, therefore, lack of adequate signage could be damaging to the safety of motorists traveling here when other drivers "stop short" to access the Starbucks.
- E. The variance request is for the minimum necessary for the signs to be legible to motorists from all vantage points.

APPLICANT: TARA PUNTA SECCA, EXPEDITE THE DIEHL
27 VAN ORDEN PLACE HACKENSACK, NJ 07601

BUSINESS: STARBUCKS COFFEE

1641 S. Court St. (this property is also sometimes referred to as 1641 S. Circle St)

PARCEL #: A0501510001717

OWNER: IRG CIRCLEVILLE LLC & US 23 CIRCLEVILLE LLC
CIRCLEVILLE PICKAWAY C/O OHIO REALTY ADVISONS
4020 KINROSS LAKES PKWY STE 200 RICHFIELD, OH 44286

ADJACENT PROPERTIES WITHIN 100':

PARCEL #	OWNER	ADDRESS	OWNER MAILING ADDRESS
A0501510001709	ICP CIRCLEVILLE LLC & ICP US 23 CIRCLEVILLE LLC	156 CIRCLE	ICP CIRCLEVILLE LLC & ICPUS 23 CIRCLEVILLE 6675 PARKLAND BLVD STE100 SOLON OH 44139
A0501510001707	NORTH PLAZA INVESTMENTS LLC	155 CIRCLE	NORTH PLAZAINVESTMENTS LLC 155 E CIRCLE LANE CIRCLEVILLE OH 43113
A0501510001711	STATE OF OHIO DEPARTMENT OF TRANSPORTATION	0 US 23	STATE OF OHIODEPARTMENT OFTRANSPORTATION 400 E WILLIAM ST DELAWARE OH 43015-2138
A0501510001720	HIGH SENTRY INVESTMENTS LLC	1513 COURT	HIGH SENTRYINVESTMENTS LLC ATTN:CHRISTOPHER SHAWNCISCO P O BOX 35 HILLIARD OH 43026
A0501510001700	ICP CIRCLEVILLE LLC & ICP US 23 CIRCLEVILLE LLC	156 CIRCLE	ICP CIRCLEVILLE LLC & ICPUS 23 CIRCLEVILLE 6675 PARKLAND BLVD STE100 SOLON OH 44139

A0501510000303	COUGHLIN AUTOMOTIVE PROPERTIES OF CIRCLEVILLELLC	0 U S 23	COUGHLIN AUTOMOTIVEPROPERTIES OFCIRCLEVILLE LLC PO BOX 991 PATASKALA OH 43062
A0501510000301	COUGHLIN AUTOMOTIVE PROPERTIES OF CIRCLEVILLELLC	5 U S 23	COUGHLIN AUTOMOTIVEPROPERTIES OFCIRCLEVILLE LLC 9000 E BROAD ST PATASKALA OH 43062
A0501510000302	ARBYS CIRCLEVILLE LLC	24191 U S 23	ARBYS CIRCLEVILLE LLC 1155 PERIMETER CENTERWEST SUITE 1200 DUNWOODY GA 30338-5464

STARBUCKS #60632
South Court St. & E. Circle Ln.
1641 S. Circle St.
Circleville, OH 43113



20-49935

~~HILTON~~DISPLAYS


125 HILLSIDE DRIVE • GREENVILLE SC 29607

P 800 353 9132 • F 864 242 2204

www.hiltondisplays.com

SITE PLAN

- A** 54" WALL SIGN
- B** 18" CHANNEL LETTERS
- C** 62" DT WALL SIGN
- D** 36" DT DIRECTIONAL
- E** 36" TY/EO DIRECTIONAL
- F** CLEARANCE BAR
- G** PRE-MENU BOARD
- H** CANOPY ON DOS/DCB
- I** 5 PANEL MENU BOARD
- J** MONUMENT

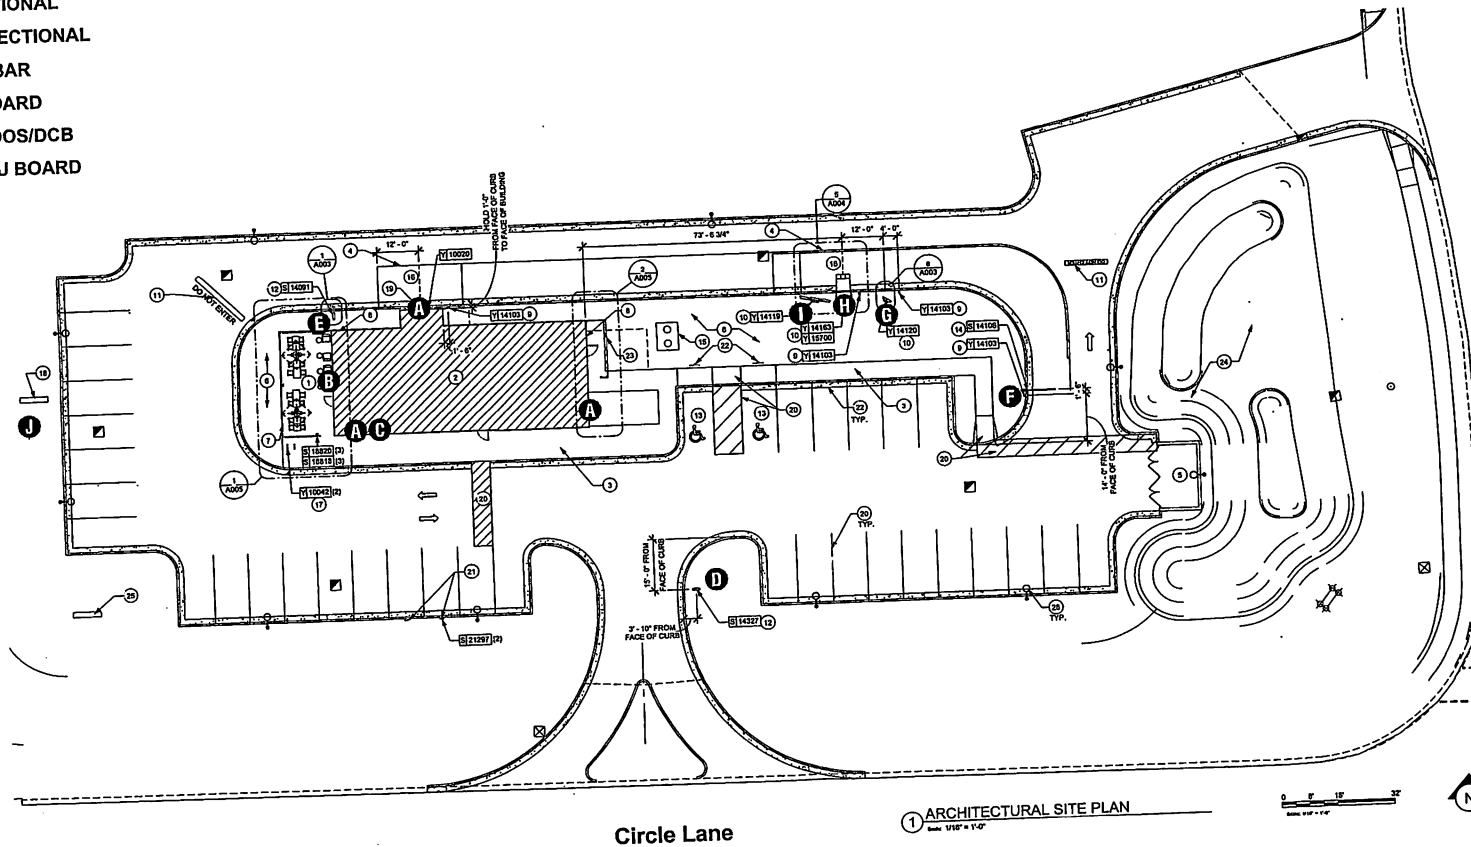

Circle Lane

1 ARCHITECTURAL SITE PLAN
Scale: 1/8" = 1'-0"

HILTON DISPLAYS
125 HILLSIDE DRIVE • GREENVILLE SC 29607
P 800 353 9132 • F 864 242 2204
www.hiltondisplays.com

QID 20-49935

JOB NAME

Starbucks 60632

LOCATION

1641 S. Circle St.
Circleville, OH 43113

CUSTOMER CONTACT

SALESMAN / PM

Ashton Gaff

DESIGNER

Jesse Black

DWG. DATE

07-14-20

REV. DATE / REVISION

07-27-20 BS / 7-31-20 BS

SCALE

As Noted

FILE

2020/Starbucks/Circleville OH/
20-49935/SB Circleville OH
20-49935.cdr

DESIGN SPECIFICATIONS ACCEPTED BY

EST: CLIENT:

SLS/PM: LANDLORD:


THE INTENT OF THIS DRAWING IS TO SHOW A CONCEPT REPRESENTATION OF THE PROPOSED SIGNAGE. DUE TO VARIATIONS IN PRINTING DEVICES AND SUBSTRATES, FINISHED PRODUCT MAY DIFFER SLIGHTLY FROM DRAWING.

UL Underwriters Laboratories Inc. DRY DAMP WET

QID 20-49935	JOB NAME
Starbucks 60632	LOCATION
1641 S. Circle St. Circleville, OH 43113	CUSTOMER CONTACT
SALESMAN / PM	Ashton Gaff
DESIGNER	Jesse Black
DWG. DATE	07-14-20
REV. DATE / REVISION	07-27-20 BS / 7-31-20 BS
SCALE	As Noted
FILE	2020/Starbucks/Circleville C 20-49935/SB Circleville O 20-49935.cdr
DESIGN SPECIFICATIONS ACCEPTED	EST: CLIENT:
SLIPM. LANDLORD:	
THE INTENT OF THIS DRAWING IS TO SHOW A CON- SISTENT REPRESENTATION OF THE PROPOSED SIGNAGE WARNINGS IN PRINTING APPLIED TO THE SUBSTRATE FINISHED PRODUCT MAY DIFFER SLIGHTLY FROM A	
Underwriters Laboratories Inc.	

ELEVATION

- A** 54" WALL SIGN
- B** 18" CHANNEL LETTERS
- C** 62" DT WALL SIGN
- D** 36" DT DIRECTIONAL
- E** 36" TY/EO DIRECTIONAL
- F** CLEARANCE BAR
- G** PRE-MENU BOARD
- H** CANOPY ON DOS/DCB
- I** 5 PANEL MENU BOARD
- J** MONUMENT

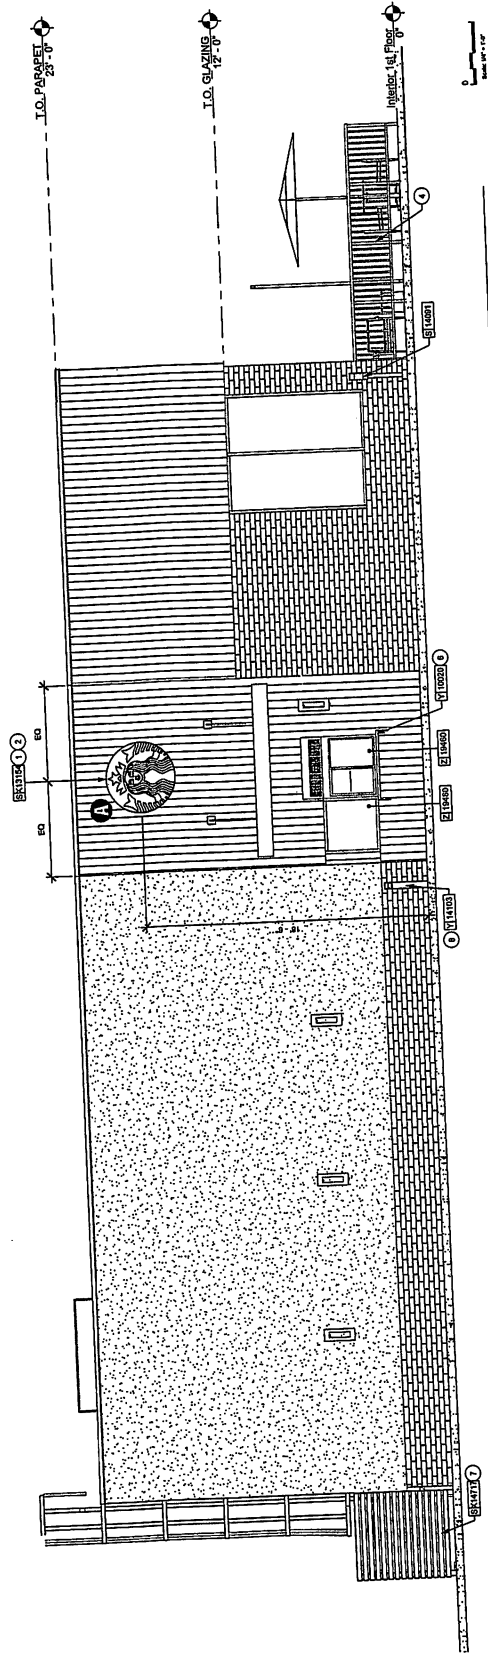


NORTH ELEVATION
 Scale: 1/8" = 1' (11x17 paper)

QID 20-49935	JOB NAME
Starbucks 60632	
LOCATION	
1641 S. Circle St. Circleville, OH 43113	
CUSTOMER CONTACT	
SALESMAN / PM	
Ashton Gaff	
DESIGNER	
Jesse Black	
DWG. DATE	
07-14-20	
REV. DATE / REVISION	
07-27-20 BS / 7-31-20 BS	
SCALE	
As Noted	
FILE	
2020/Starbucks/Circleville OH 20-49935/SB Circleville OH 20-49935.cdr	

DESIGN SPECIFICATIONS ACCEPTED	
EST:	CLIENT:
SLOPPY: LANDLOID:	
THE INTENT OF THIS DRAWING IS TO SHOW A CONCEPT REPRESENTATION OF THE PROPOSED SIGNAGE. DUE TO THE NATURE OF THE MATERIALS AND THE VARIATIONS IN PRINTING DEVICES AND SUBSTRATES, FINISHED PRODUCT MAY DIFFER SLIGHTLY FROM DRAWING.	
 Underwriters Laboratories Inc.	

ELEVATION


- A** 54" WALL SIGN
- B** 18" CHANNEL LETTERS
- C** 62" DT WALL SIGN
- D** 36" DT DT DIRECTIONAL
- E** 36" TY/EO DIRECTIONAL
- F** CLEARANCE BAR
- G** PRE-MENU BOARD
- H** CANOPY ON DOS/DCB
- I** 5 PANEL MENU BOARD
- J** MONUMENT

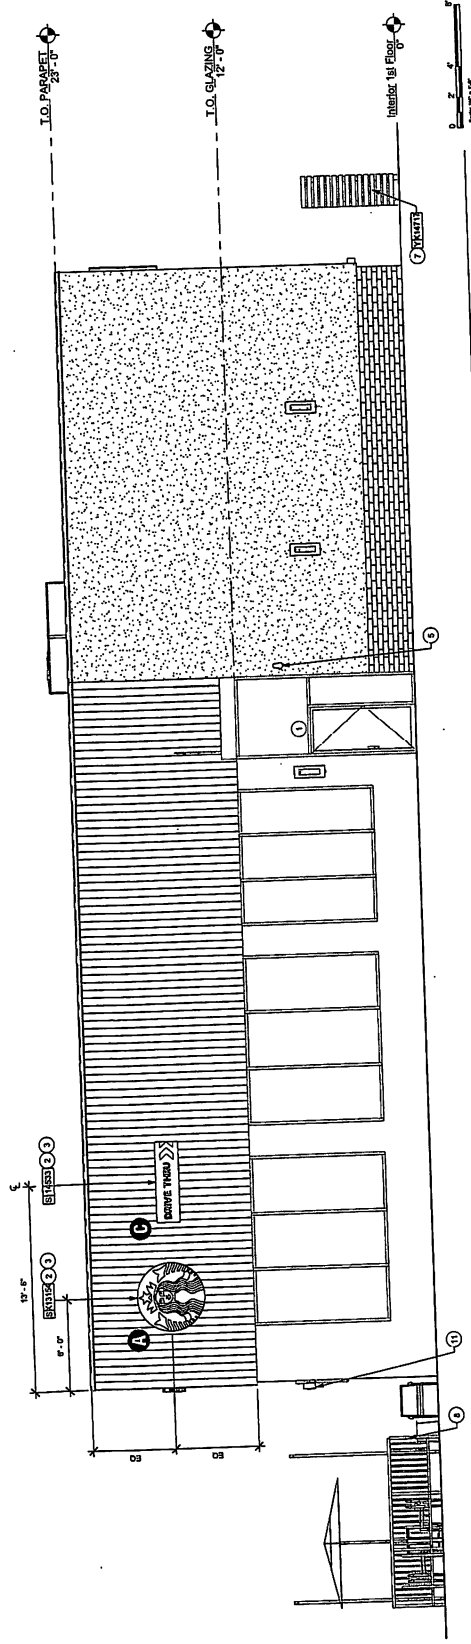

SOUTH ELEVATION
 Scale: 1/8" = 1' (11x17 paper)

ELEVATION

- A** 54" WALL SIGN
- B** 18" CHANNEL LETTERS
- C** 62" DT WALL SIGN
- D** 36" DT DIRECTIONAL
- E** 36" TYEO DIRECTIONAL
- F** CLEARANCE BAR
- G** PRE-MENU BOARD
- H** CANOPY ON DOS/DCB
- I** 5 PANEL MENU BOARD
- J** MONUMENT

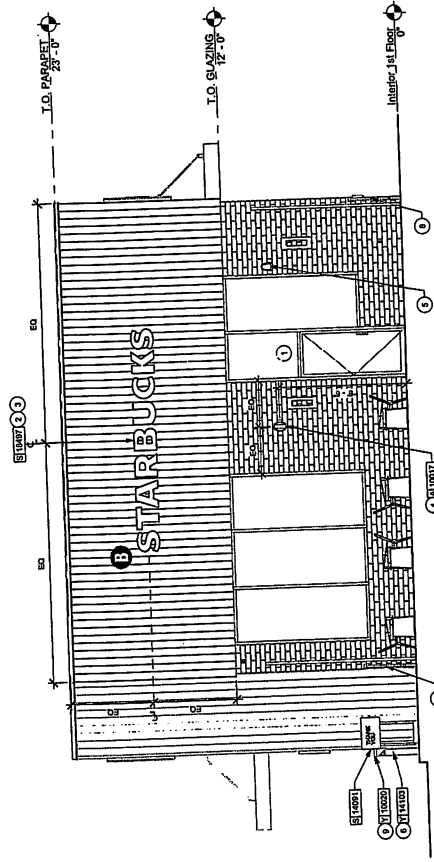

WEST ELEVATION

Scale: 1/8" = 1' (11x17 paper)

HILTON DISPLAYS
125 HILLSIDE DRIVE - GREENVILLE SC 29607
P 800 353 9132 • F 864 242 2204
www.hiltondisplay.com

QID 20-49935

JOB NAME

Starbucks 60632

LOCATION

1641 S. Circle St.
Circleville, OH 43113

CUSTOMER CONTACT

SALESMAN / PM

Ashton Gaff

DESIGNER

Jesse Black

DWG. DATE

07-14-20

REV. DATE / REVISION

07-27-20 BS / 7-31-20 BS

SCALE

As Noted

FILE

2020/Starbucks/Circleville OH
20-49935/SB Circleville OH
20-49935.cdr

DESIGN SPECIFICATIONS ACCEPTED:

EST. CLIENT:


SUPPLIER: LANDLORD:

THE INTENT OF THIS DRAWING IS TO SHOW A CONCEPT REPRESENTATION OF THE PROPOSED SIGNAGE. DUE TO THE NATURE OF THE MATERIALS AND SUBSTRATES, VARIATIONS IN PRINTING DEVICES AND SUBSTRATES, THE FINISHED PRODUCT MAY DIFFER SLIGHTLY FROM DRAWING.

Underwriters Laboratories Inc.
UL
DRY
CRACK
TEST

ELEVATION

- A 54" WALL SIGN
- B 18" CHANNEL LETTERS
- C 62" DT WALL SIGN
- D 36" DT DIRECTIONAL
- E 36" TY/EO DIRECTIONAL
- F CLEARANCE BAR
- G PRE-MENU BOARD
- H CANOPY ON DOS/DCB
- I 5 PANEL MENU BOARD
- J MONUMENT

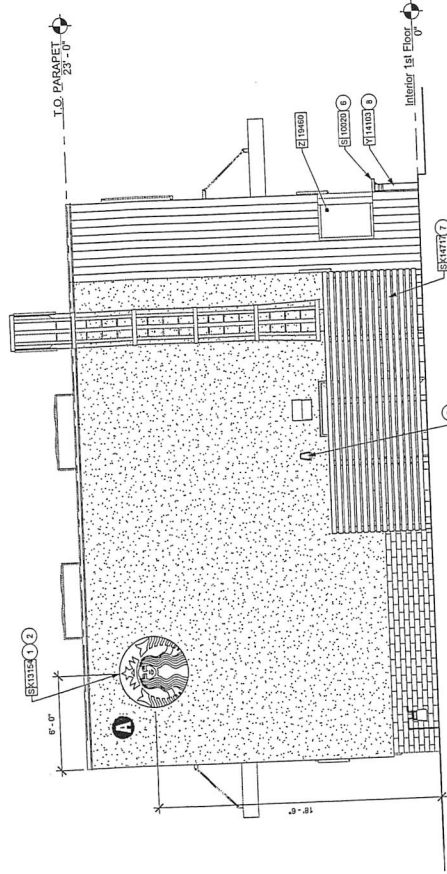

EAST ELEVATION
Scale: 1/8" = 1' (11x17 paper)

HILTONDISPLAYS
125 HILLSIDE DRIVE • GREENVILLE, SC 29607
P 800 353 9132 • F 864 242 3264
www.hiltondisplays.com

QID 20-49935

JOB NAME

Starbucks 60632

LOCATION

1641 S. Circle St.
Circleville, OH 43113

CUSTOMER CONTACT

SALESMAN / PM

Ashton Gaff

DESIGNER

Jesse Black

DWG. DATE

07-14-20

REV. DATE / REVISION

07-27-20 BS / 7-31-20 BS

SCALE

As Noted

FILE

2020/Starbucks/Circleville C
20-49935/SB Circleville OI
20-49935.cdr

DESIGN SPECIFICATIONS ACCEPTED


EST: CLIENT:

SUPPLY: LANDLORD:

THE INTENT OF THIS DRAWING IS TO SHOW A CON
REPRESENTATION OF THE PROPOSED SIGNAGE
VARIATIONS IN PRINTING DEVICES AND SUBSTRA
FINISHED PRODUCT MAY DIFFER SLIGHTLY FROM I

Underwriters Laboratories Inc.
DRY
FIRE
WET


54" ILLUMINATED SIREN
SBC-WS-54-SL
Qty. 3

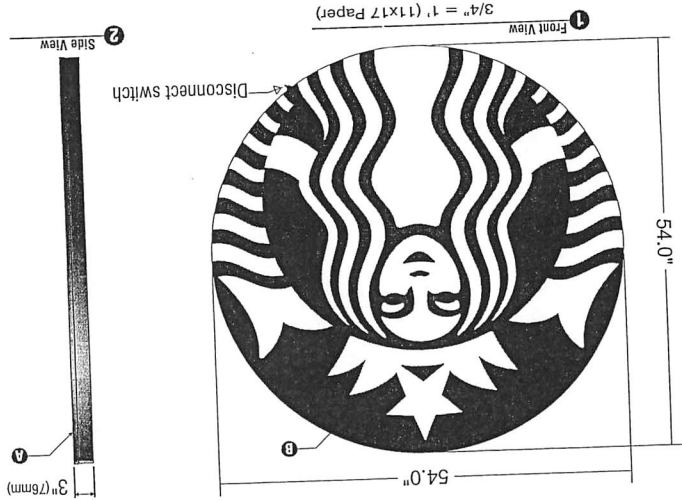

- SPECIFICATIONS:**
- A Single faced internally illuminated wall mount logo disk. Cabinet to be 3" deep, fabricated aluminum returns and back. Paint cabinet black. Faces to be 3/16" white Plex with 1" black trimcap
 - B Graphics of logo to be 1st surface 3M Translucent Scotchcal vinyl- Holly Green #3630-76, Siren to show thru white.
 - C Internally illuminated logo disk with Sloan Prism Enlighthen 6500K white LEDs

COLOR LEGEND	
PMS/Paint	WINYL
PMS 3425 C	3M 3630-76
RAL 7021M	3M 3630-22
PMS WHITE	3M 3630-20/ 7725-10 TRANSLUCENT GRAPHIC
PMS 369 C	NA
REFL. WHITE	3M 680-10

Wall mount EVOLVED		
Size	Sq.Ft.	Sq.M.
64"	15.90	1.477
		120/277 Volts

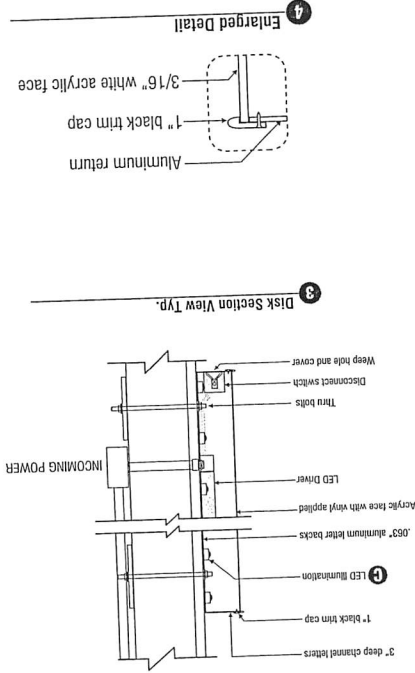

HILTON DISPLAYS
125 HILLSIDE DRIVE • GREENVILLE SC 29607
P 800 353 9132 • F 864 242 2204
www.hiltondisplays.com


JOB NAME Starbucks 60632
LOCATION 1641 S. Circle St. Circleville, OH 43113
CUSTOMER CONTACT Ashton Gaff
DESIGNER Jesse Black
DWG. DATE 07-14-20
REV. DATE / REVISION 07-27-20 BS / 7-31-20 BS
SCALE As Noted
FILE 2020/Starbucks/Circleville OH/ 20-49935/SB Circleville OH/ 20-49935.cdr
DESIGN SPECIFICATIONS ACCEPTED BY
EST. CLIENT: SLSPM: LANDLORD:
Underwriters Laboratories Inc.
UL
DRY
DAMP
WET
X

18" CHANNEL LETTERS - 2x7 RACEWAY

SBC-S11425-RW27-SB-W-SL

Qty: 1

B

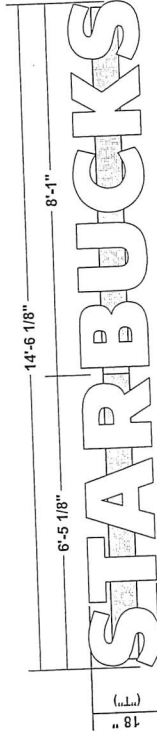


1 Front View

Scale: 3/8" = 1' (11x17 Paper)


22.94 SF

SPECIFICATIONS

- A Internally illuminated channel letters to be fabricated from .040 returns aluminum with pre-painted White interiors and pre-finish Black returns. Letter backs to be aluminum stapled to sidewalls and sealed.
- B Faces to be 3/16" White acrylic with 1" Black trimcap
- C Letters illuminated w/ Sloan Prism Enlighten White 6500k LED's.
- D Letters to be installed on Raceway. Paint color of Raceway to be determined by site.

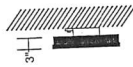

2 Side View

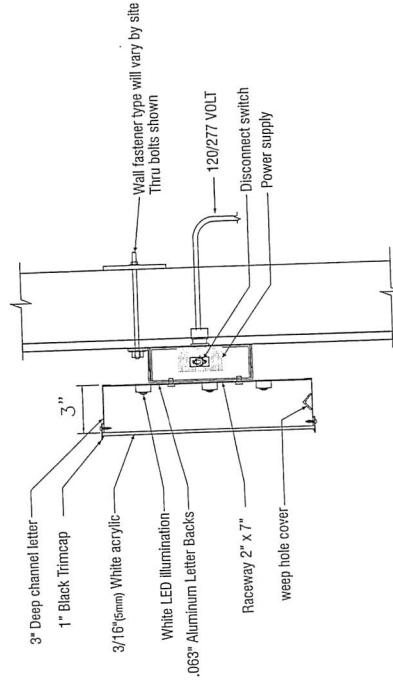

MOUNTING AND LETTER DETAIL(TYP)
SCALE: NTS

COLOR LEGEND		WYVL
PMS/PANTONE	WYVL	
PMS 3425 C	3M 3530-76	
RAL 7021M	3M 3530-22	
PMS WHITE	3M 3530-201 7725-10 TRANSLUCENT	
PMS 369 C	NA	
REFL WHITE	3M 690-10	

HILTON DISPLAYS
125 HILLTOP DRIVE • GREENVILLE SC 29607
P 800 343 9132 • F 864 242 2204
www.hiltondisplays.com

QID 20-49935

JOB NAME

Starbucks 60632

LOCATION

1641 S. Circle St.
Circleville, OH 43113

CUSTOMER CONTACT

SALESMAN / PM

Ashton Gaff

DESIGNER

Jesse Black

DWG. DATE

07-14-20

REV. DATE / REVISION

07-27-20 BS / 7-31-20 BS

SCALE

As Noted

FILE

2020/Starbucks/Circleville OH
20-49935/SB Circleville OH
20-49935.cdr

DESIGN SPECIFICATIONS ACCEPTED

EST: CLIENT:

SUSPENSE LANDLORD:

THE INTENT OF THIS DRAWING IS TO SHOW A CONCEPT REPRESENTATION OF THE PROPOSED SIGNAGE. DUE TO VARIATIONS IN PRINTING DEVICES AND MATERIALS, THE FINISHED PRODUCT MAY DIFFER SLIGHTLY FROM DRAWING.


Underwriters Laboratories Inc.

62" ILLUMINATED DT WALL SIGN

Qty. 1

SBC-ADT-1862-RH-SL

C

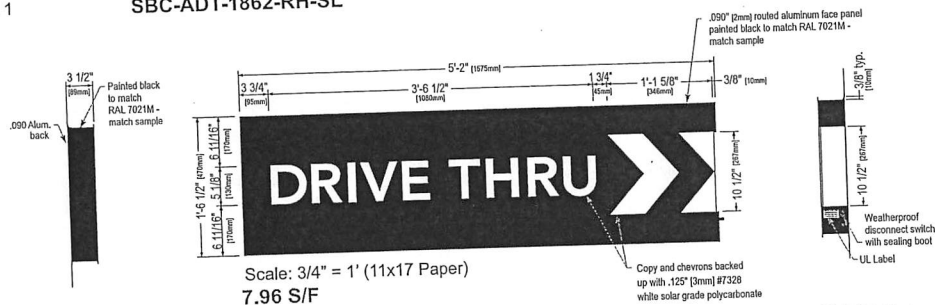


Scale: 3/4" = 1' (11x17 Paper)
7.96 S/F


Left Side View

Front Elevation View

Right Side View

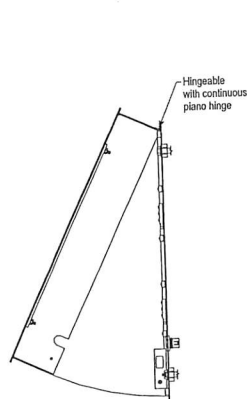

Service Position View
NOT TO SCALE

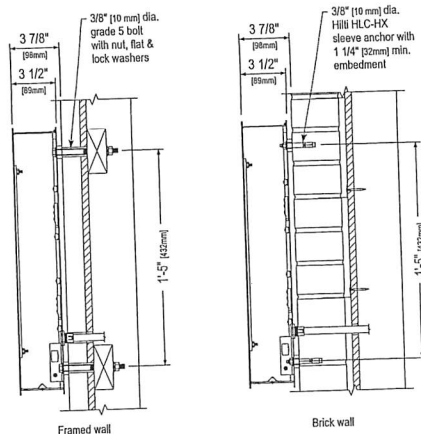

Section View at Installation Detail
NOT TO SCALE

COLOR LEGEND		
PMS/PANT	VINYL	
PMS 3425 C	3M 3630-76	
RAL 7021M	3M 3630-22	
PMS WHITE	3M 3630-20/ 7725-10	TRANSPARENT
PMS 369 C	NA	
REFL. WHITE	3M 680-10	

Sign Specifications:

Cabinet:

- Fabricated .090" [2mm] aluminum housing painted black to match RAL 7021M with 3M #180-10 white vinyl end cap as shown.
- Directional copy and chevrons backed up with .125" white polycarb. All polycarb face elements to be attached to aluminum face panel with weld studs.
- Welded aluminum construction with no visible fasteners. Fasteners retaining the hinged face will be located on the bottom such that they are not visible. All fasteners used in the assembly of internal components shall be coated to prevent corrosion.
- Internal structure of cabinet shall be per approved shop drawings.
- Graphic elements are internally illuminated using Sloan Prism Enlighten LEDs. LED's to be mounted on back panel with self-contained power supply. All electrical components are removable for service.

Regulatory:

- Sign must meet all regulations in the National Electric Code as well as any local or state electrical codes.
- As per NEC 600.6, sign is equipped with a service disconnect switch.
- Sign must be listed as an Electric Sign per Underwriters Laboratories UL48 and/or CSA and bear the appropriate UL, CUL or CSA relevant certification marks.

Primary power by electrical contractor per NEC.

Size	Sq. Ft. ¹	Sq. Ft. ²	Volts	Amps
18.50" (470mm)	5.87	9.25	120/277	0.85

1: Figured as illuminated center part
2: Figured as complete signage

HILTON DISPLAYS

125 HILLSIDE DRIVE • GREENVILLE SC 29607
P 800 353 9132 • F 864 242 2204
www.hiltondisplays.com

QID 20-49935

JOB NAME

Starbucks 60632

LOCATION

1641 S. Circle St.
Circleville, OH 43113

CUSTOMER CONTACT

SALESMAN / PM

Ashton Gaff

DESIGNER

Jesse Black

DWG. DATE

07-14-20

REV. DATE / REVISION

07-27-20 BS / 7-31-20 BS

SCALE

As Noted

FILE

2020/Starbucks/Circleville OH
20-49935/SB Circleville OH
20-49935.cdr

DESIGN SPECIFICATIONS ACCEPTED BY

EST: CLIENT:


SLS/PM: LANDLORD:

THE INTENT OF THIS DRAWING IS TO SHOW A CONCEPT REPRESENTATION OF THE PROPOSED SIGNAGE. DUE TO VARIATIONS IN PRINTING DEVICES AND SUBSTRATES, FINISHED PRODUCT MAY DIFFER SLIGHTLY FROM DRAWING.

Underwriters Laboratories Inc. **UL** **DRY** **DAMP** **WET**

36" ILLUMINATED DIRECTIONAL <DT / DT> SBC-AD3624-DT-SL

Qty. 1

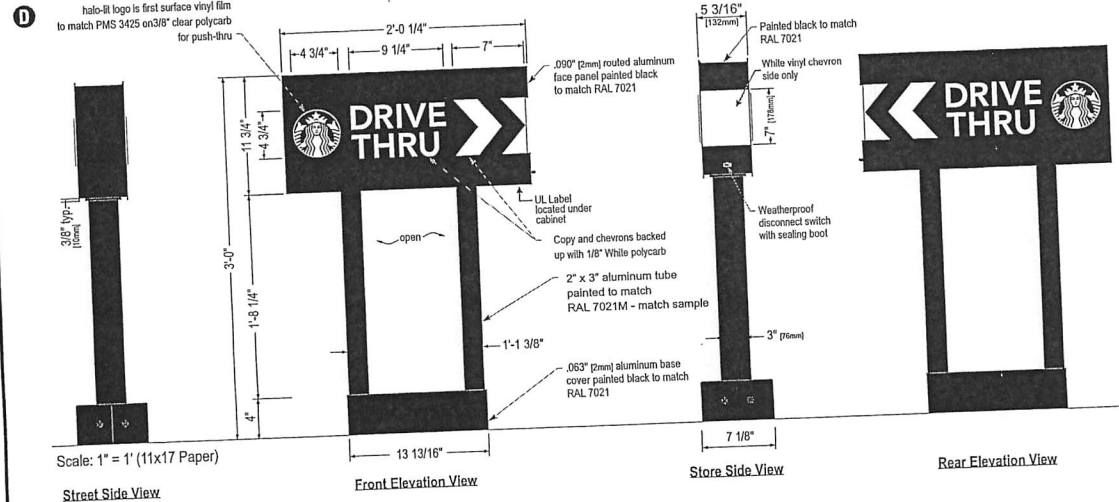

Sign Specifications:

Fabricated .090" Aluminum cabinet painted black to match RAL 7021 with white end cap as shown. Directional copy and chevrons backed up with 1/8" white polycarbonate. Siren logo is 6" dia. , 3/8" clear polycarbonate routed push thru aluminum face. Logo decorated with 1st surface applied vinyl film to match PMS 3425. All polycarbonate face elements to be attached to interior face panels with welded studs. All interior portions of sign cabinet painted white. Graphic elements illuminated with Sloan Prism Enlighten LEDs. LEDs mounted on internal baffle with self contained LED power supply. All components accessible through face of cabinet.

Support:

Support structure to be welded aluminum tube and plate construction painted black to match RAL 7021. Plate to be constructed to be retro-fittable to existing sign foundations. All foundations new and used to be analyzed for suitability and must meet all local city or state code regulations.



6" dia. halo lit logo has 3M 3630-76 Holly Green and 3630-20 White translucent vinyl film applied first surface to 3/8" Clear polycarbonate push thru with 3M 3735-60 White diffuser applied to second surface.

HILTON DISPLAYS

125 HILLSIDE DRIVE • GREENVILLE SC 29607
P 800 353 9132 • F 864 242 2204
www.hiltondisplays.com

QID 20-49935

JOB NAME

Starbucks 60632

LOCATION

1641 S. Circle St.
Circleville, OH 43113

CUSTOMER CONTACT

SALESMAN / PM

Ashton Gaff

DESIGNER

Jesse Black

DWG. DATE

07-14-20

REV. DATE / REVISION

07-27-20 BS / 7-31-20 BS

SCALE

As Noted

FILE

2020/Starbucks/Circleville OH
20-49935/SB Circleville OH
20-49935.cdr

DESIGN SPECIFICATIONS ACCEPTED

EST: CLIENT:

SLS/PM: LANDLORD:

THE INTENT OF THIS DRAWING IS TO SHOW A CONCEPT REPRESENTATION OF THE PROPOSED SIGNAGE. OUR VARIATIONS IN PRINTING DEVICES AND SUBSTRATES. FINISHED PRODUCT MAY DIFFER SLIGHTLY FROM DRAWING.

Underwriters Laboratories Inc.

DRY
DAMP
WET

COLOR LEGEND

PMS/PANT	VINYL
PMS 3425 C	3M 3630-76
RAL 7021M	3M 3630-22
PMS WHITE	3M 3630-20/ 7725-10 TRANSLUCENT OPAQUE
PMS 369 C	NA
REFL. WHITE	3M 680-10

SBC-PART # (SIREN) QTY. 2
SBC-PART # (DT) QTY. 2 (1 EA.)

QID 20-49935

JOB NAME

Starbucks 60632

LOCATION

1641 S. Circle St.
Circleville, OH 43113

CUSTOMER CONTACT

SALESMAN / PM

Ashton Gaff

DESIGNER

Jesse Black

DWG. DATE

07-14-20

REV. DATE / REVISION

07-27-20 BS / 7-31-20 BS

SCALE

As Noted

FILE

2020/Starbucks/Circleville OH/
20-49935/SB Circleville OH
20-49935.cdr

DESIGN SPECIFICATIONS ACCEPTED BY:


EST:	CLIENT:
------	---------

SI S/PM: LANDLORD:

THE INTENT OF THIS DRAWING IS TO SHOW A CONCEPTUAL REPRESENTATION OF THE PROPOSED SIGNAGE. DUE TO VARIATIONS IN PRINTING DEVICES AND SUBSTRATES, THE FINISHED PRODUCT MAY DIFFER SLIGHTLY FROM DRAWING.

Underwriters
Laboratories Inc.

COLOR LEGEND		PMS/PANTONE	VINYL
		PMS 3425 C	3M 3630-76
		RAL 7021M	3M 3630-22
		PMS WHITE	3M 3630-20/ 7725-10 TRANSLUCENT OFFWHITE
		PMS 369 C	NA
		REFL. WHITE	3M 680-10

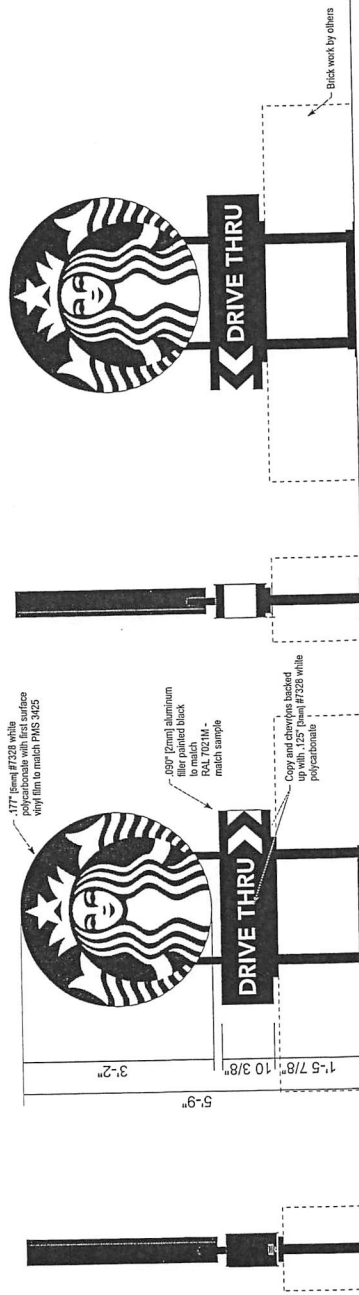

Scale: 1/2" = 1' (11x17 paper)
11 Sq. Ft. Per Side

Sign Specifications:

Disk Cabinet:
 • .177" (5mm) #7328 white polycarbonate with first surface vinyl film to match PMS 3425.

Drive Thru Cabinet:

- Drive Thru Cabinet:
- Fabricated .090" (2mm) aluminum housing painted black to match RAL 7021M
- Directional copy backed up with .125" (3mm) #7328 white polycarbonate. All polycarbonate face elements to be attached to aluminum face panel with weld studs.




ALL INFORMATION CONTAINED HEREIN IS UNCLASSIFIED AND MAY NOT BE REPRODUCED, COPIED, OR EXHIBITED IN ANY FASHION WITHOUT WRITTEN CONSENT FROM AN AUTHORIZED OFFICER OF THE COMPANY. © HILTON DISPLAYS 2020

36" ILLUMINATED DIRECTIONAL TY / EO

SBC-AD3619-SL

Qty. 1

E

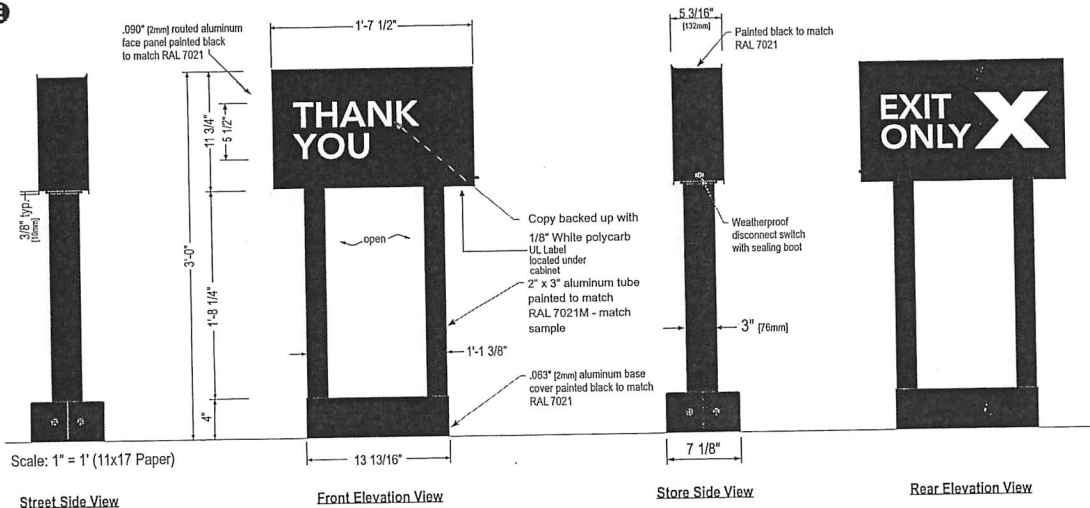

Sign Specifications:

Fabricated .090" Aluminum cabinet painted black to match RAL 7021 as shown. Directional copy and graphic backed up with 1/8" white polycarbonate. All polycarbonate face elements to be attached to interior face panels with welded studs. All interior portions of sign cabinet painted white. Graphic elements illuminated with Sloan Prism Enlighten LEDs. LEDs mounted on internal baffle with self contained LED power supply. All components accessible through face of cabinet.

Support:

Support structure to be welded aluminum tube and plate construction painted black to match RAL 7021. Plate to be constructed to be retro-fittable to existing sign foundations. All foundations new and used to be analyzed for suitability and must meet all local city or state code regulations.

HILTON DISPLAYS

125 HILLSIDE DRIVE • GREENVILLE SC 29607
P 800 353 9132 • F 864 242 2204
www.hiltondisplays.com

QID 20-49935

JOB NAME

Starbucks 60632

LOCATION

1641 S. Circle St.
Circleville, OH 43113

CUSTOMER CONTACT

SALESMAN / PM

Ashton Gaff

DESIGNER

Jesse Black

DWG. DATE

07-14-20

REV. DATE / REVISION

07-27-20 BS / 7-31-20 BS

SCALE

As Noted

FILE

2020/Starbucks/Circleville OH/
20-49935/SB Circleville OH
20-49935.cdr

DESIGN SPECIFICATIONS ACCEPTED BY

EST: CLIENT:

SLS/PM: LANDLORD:

THE INTENT OF THIS DRAWING IS TO SHOW A CONCEPT REPRESENTATION OF THE PROPOSED SIGNAGE. DUE TO VARIATIONS IN PRINTING DEVICES AND SUBSTRATES, THE FINISHED PRODUCT MAY DIFFER SLIGHTLY FROM DRAWING.



Underwriters
Laboratories Inc.






COLOR LEGEND

PMS/PAINT	VINYL
PMS 3425 C	3M 3630-76
RAL 7021M	3M 3630-22
PMS WHITE	3M 3630-20/ 7725-10 TRANSLUCENT OPAGUE
PMS 369 C	NA
REFL. WHITE	3M 680-10


Qty. 1

G

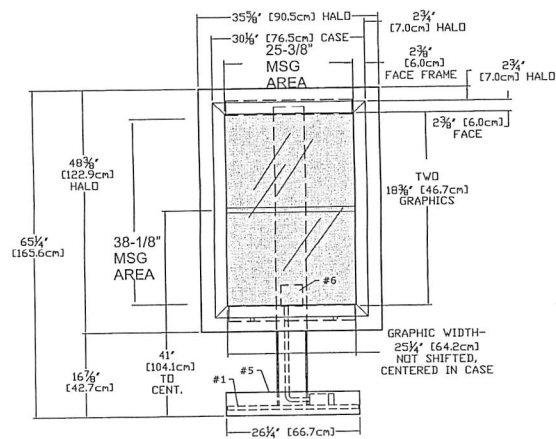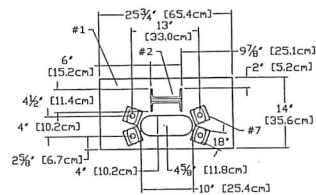
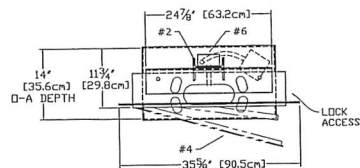


DTE - PRE-MENU FREESTANDING

Scale: 1/2" = 1' (11x17 paper)

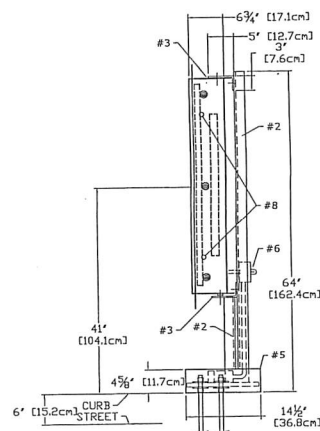

- #1 - 3/4" (19mm) STEEL BASE PLATE w/ 18deg HOLES
PATTERN LEFT SURFACE / SYMMETRICAL
- #2 - C6X10.5 (6"x2"x5 1/2") STEEL POST (1x)
- #3 - 5"x3"x1/4" STEEL SUPPORT ANGLE(S) (2x)
(WELDED TO STEEL POST)
- #4 - EXTRUDED ALUMINUM MENU BOARD (1x)
ONE SPLIT PANEL LIGHT BOX
TWO 25 1/2"x18 1/2" GRAPHICS
GRAPHIC ASSEMBLY CENTERED, NOT SHIFTED
STANDARD LED TUBE LIGHTING, SIDE LOCKS
- #5 - WELDED ALUMINUM BASE COVER
- #6 - WATER TIGHT BOX w/ SWITCHES & SENSOR,
RIGID CONDUIT RUN TO SECOND EXT BOX
BELOW BASE COVER, 120 WATT, 0.30AEC
- #7 - 8 BASE WASHERS, 1/4" THICK
- #8 - TWO SIDE MOUNT LOCKS, RETAIN EXISTING
KEY #E3-26-19-15

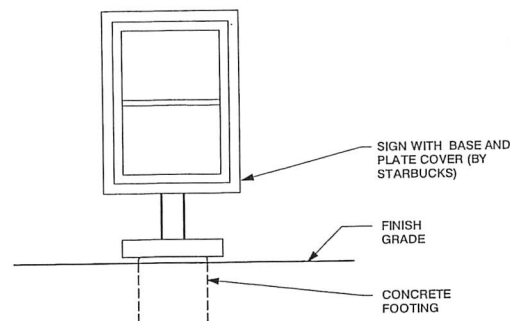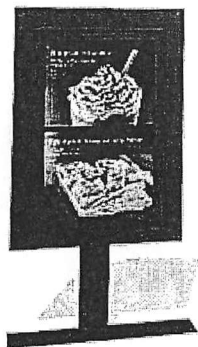

DTE - PRE-MENU FREESTANDING

Scale: $\frac{3}{8}" = 1'$ (11x17 paper)

~~HILTON DISPLAYS~~

125 HILLSIDE DRIVE • GREENVILLE SC 29607
P 800 353 9132 • F 864 242 2204
www.hiltondisplays.com

JOB NAME

Starbucks 60632

LOCATION

1641 S. Circle St.
Circleville, OH 43113

CUSTOMER CONTACT

SALESMAN / PM

Ashton Gaff

DESIGNER

Jesse Black

DWG. DATE

07-14-20

REV. DATE / REVISION

07-27-20 BS / 7-31-20 BS

SCALE

As Noted

FILE

2020/Starbucks/Circleville OH/
20-49935/SB Circleville OH
20-49935.cdr

DESIGN SPECIFICATIONS ACCEPTED BY:

EST:	CLIENT:
------	---------

SLS/PM:	LANDLORD:
---------	-----------

THE INTENT OF THIS DRAWING IS TO SHOW A CONCEPTUAL REPRESENTATION OF THE PROPOSED SIGNAGE. DUE TO VARIATIONS IN PRINTING DEVICES AND SUBSTRATES, THE FINISHED PRODUCT MAY DIFFER SLIGHTLY FROM DRAWING.




**Underwriters
Laboratories Inc.**



DOS ON CANOPY - DCB ON UNISTRUT


Qty. 1

H

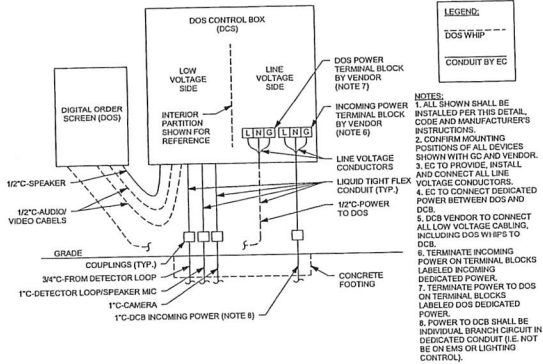


DTE - DOS CONTROL BOX WIRING

Scale: 1/2" = 1' (11x17 paper)

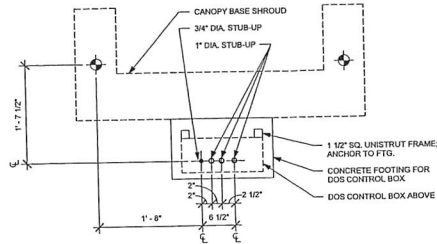






DTE - DOS CONTROL BOX CONDUIT STUB-UPS AT CANOPY

Scale: 1/2" = 1' (11x17 paper)

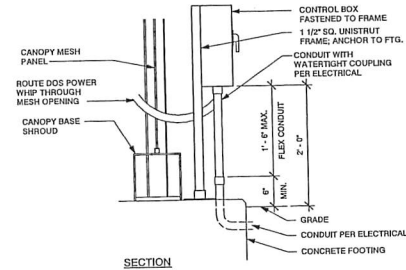

DTE - DOS CONTROL BOX AT CANOPY

Scale: 1/2" = 1' (11x17 paper)

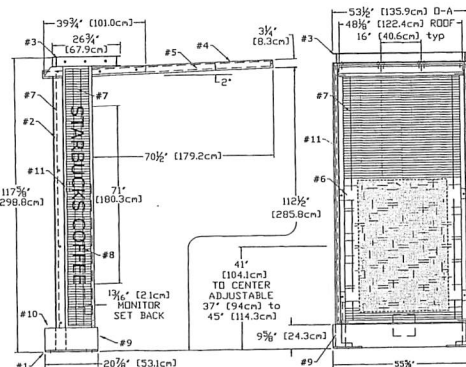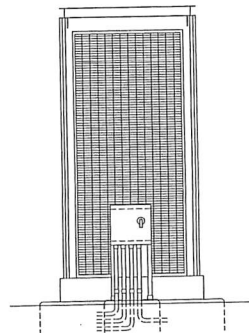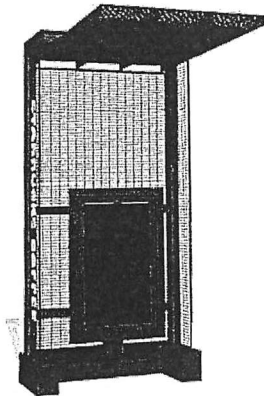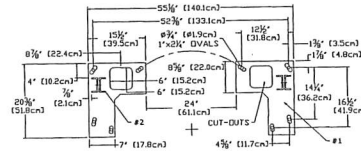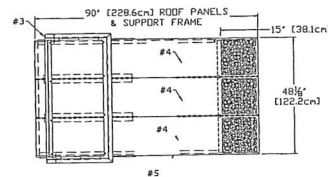

DTE - CANOPY

Scale: 1/4" = 1' (11x17 paper)

- #1 - TWO - 3" x 1/2" (19mm) STEEL BASE PLATES W/ OVAL HOLES FOR SWIVEL POSITION
- #2 - TWO - BACK TO BACK C4X7.25 (4"x12"x1/2") STEEL POSTS
- #3 - WELDED ALUMINUM HEADER, C4"x1.58" CHANNEL
- #4 - THREE - ALUMINUM ROOF PANELS SEAMLESS RAISED SIDE EDGES 15" OF LASERED PATTERN W/ DRIP EDGE BEHIND
- #5 - WELDED STEEL PERIMETER ROOF FRAME
- #6 - WELDED 3/4" STEEL (5mm) MONITOR SUPPORT FRAME WITH HGT ADJUSTMENT
- #7 - WELDED STEEL 1" (25.4mm) O-C WIRE GRID BACK & SIDE PANELS IN WELDED RECTANGULAR STEEL TUBE FRAMES
- #8 - 4"x1/2" x 1/2" (11.3cmX12.7mm) WHITE ACRYLIC LETTERS, FIXED TO LH GRID PANEL W/ANTI-TAMPER SCREWS
- #9 - WELDED ALUMINUM BASE COVERS
- #10 - WELDED ALUMINUM WATER-TIGHT ELECTRIC ENCLOSURE (REAR HATCH)
- #11 - LED FLOOD LIGHTING, WIRED COMPLETE

HILTON DISPLAYS

125 HILLSIDE DRIVE • GREENVILLE SC 29607
 P 800 353 9132 • F 864 242 2204
 www.hiltondisplays.com

QID 20-49935

JOB NAME

Starbucks 60632

LOCATION

1641 S. Circle St.
 Circleville, OH 43113

CUSTOMER CONTACT

SALESMAN / PM

Ashton Gaff

DESIGNER

Jesse Black

DWG. DATE

07-14-20

REV. DATE / REVISION

07-27-20 BS / 7-31-20 BS

SCALE

As Noted

FILE

2020/Starbucks/Circleville OH/
 20-49935/SB Circleville OH
 20-49935.cdr

DESIGN SPECIFICATIONS ACCEPTED BY

EST: CLIENT:

SL/PM: LANDLORD:

THE INTENT OF THIS DRAWING IS TO SHOW A CONCEPTUAL REPRESENTATION OF THE PROPOSED SIGNAGE. DUE TO VARIATIONS IN PRINTING DEVICES AND SUBSTRATES, THE FINISHED PRODUCT MAY DIFFER SLIGHTLY FROM DRAWING.




Underwriters
 Laboratories Inc.

DRY
 DAMP
 WET

5-PANEL MENU - FREESTANDING

Qty. 1



1

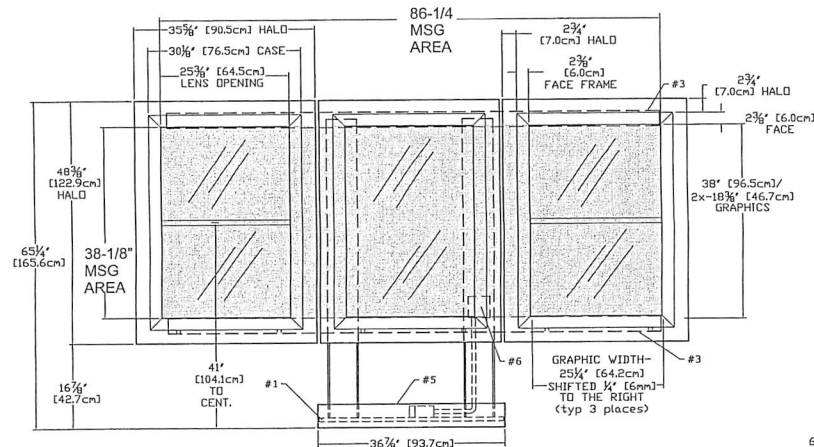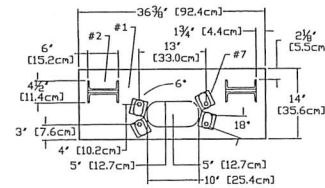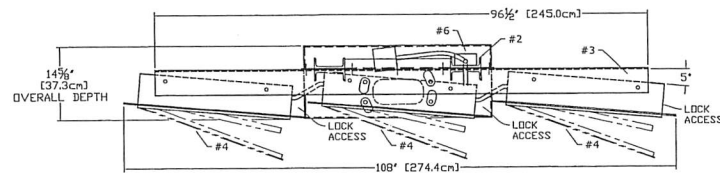


MESSAGE AREA = (86.25 * 38.125) / 144 = 22.9 SQ FT

DTE - MENU 5 PANEL FREESTANDING

Scale: 1/2" = 1' (11x17 paper)

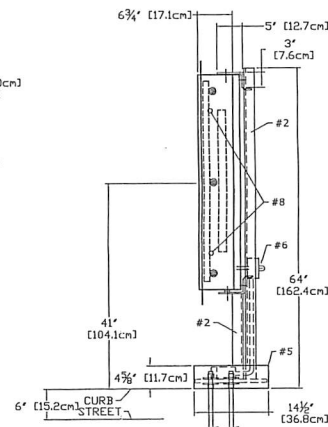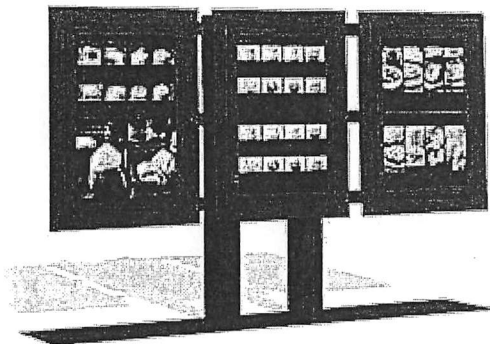

- #1 - 3/4" [19mm] STEEL BASE PLATE w/ 18deg HOLES PATTERN ROTATED FOR 15deg THRU 3deg POSITION
- #2 - C6X10.5 (6"x2"x3/8") STEEL POST (2x)
- #3 - 5"x3"x1/4" STEEL SUPPORT ANGLES (2x) (BOLTED TO WELDED 1/4" STEEL CROSSBARS)
- #4 - EXTRUDED ALUMINUM MENU BOARDS (3x) ONE FULL AND TWO SPLIT PANEL LIGHTBOXES ONE - 25 1/4"x38" AND FOUR 25 1/4"x18 1/2" GRAPHICS ALL GRAPHIC ASSEMBLIES SHIFTED 1/4" TO RIGHT STANDARD LED TUBE LIGHTING, SIDE LOCKS
- #5 - WELDED ALUMINUM BASE COVER
- #6 - WATER-TIGHT BOX w/SWITCH & SENSOR, RIDGID CONDUIT RUN TO SECOND EXT BOX BELOW BASE COVER, 120 WATT, 0.90Aac
- #7 - 8 BASE WASHERS, 1/2" THICK
- #8 - TWO SIDE MOUNT LOCKS per MENUBOARD RETAIN EXISTING KEY #E3-26-819-15

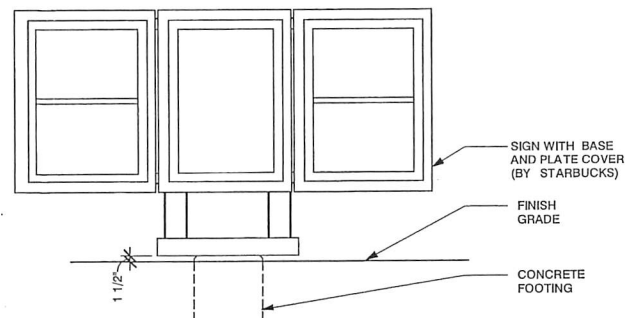

DTE - MENU 5 PANEL FREESTANDING

Scale: 3/8" = 1' (11x17 paper)

HILTONDISPLAYS

125 HILLSIDE DRIVE • GREENVILLE SC 29607
P 800 353 9132 • F 864 242 2204
www.hiltondisplays.com

QID 20-49935

JOB NAME

Starbucks 60632

LOCATION

1641 S. Circle St.
Circleville, OH 43113

CUSTOMER CONTACT

SALESMAN / PM

Ashton Gaff

DESIGNER

Jesse Black

DWG. DATE

07-14-20

REV. DATE / REVISION

07-27-20 BS / 7-31-20 BS

SCALE

As Noted

FILE

2020/Starbucks/Circleville OH/
20-49935/SB Circleville OH
20-49935.cdr

DESIGN SPECIFICATIONS ACCEPTED BY:

EST: CLIENT:

SLS/PM: LANDLORD:

THE INTENT OF THIS DRAWING IS TO SHOW A CONCEPTUAL REPRESENTATION OF THE PROPOSED SIGNAGE. DUE TO VARIATIONS IN PRINTING DEVICES AND SUBSTRATES, THE FINISHED PRODUCT MAY DIFFER SLIGHTLY FROM DRAWING.

Underwriters
Laboratories Inc.

DRY
DAMP
WET