

# RECORD OF LEGISLATION

No. 2, 12, 2026

Passed 2-3, 20 26

**AN ORDINANCE AUTHORIZING THE DIRECTOR OF PUBLIC SERVICE TO ADVERTISE FOR BIDS AND ENTER INTO CONTRACTS FOR THE 2026 STREET, UTILITY, PARKS, BUILDING AND TRAFFIC SIGNAL IMPROVEMENT AND MAINTENANCE PROGRAM AND DECLARING AN EMERGENCY.**

**WHEREAS**, the condition of various streets, parks, traffic signals, water mains, sanitary, storm sewers, building, water and wastewater treatment facilities, require maintenance and construction work to be performed on them in order to provide a safe environment and adequate streets; and

**WHEREAS**, it will be necessary to contract for professional services to include engineering and project management/inspections.

**NOW, THEREFORE, BE IT ORDAINED BY THE COUNCIL OF THE CITY OF CIRCLEVILLE, COUNTY OF PICKAWAY, STATE OF OHIO, AS FOLLOWS:**

**SECTION I.** That the Director of Public Service is hereby authorized to advertise for bids and enter into various contracts for the rejuvenation, slurry sealing, base and curb repair, resurfacing, road reconstruction, crack sealing, traffic striping, traffic signalization, water main repair, sanitary and storm sewer repair, water and wastewater facilities repair, park repairs, building maintenance and other maintenance work as required on various sewers, streets, alleys, buildings and parks within the City of Circleville.

**SECTION II.** That the Director of Public Service is hereby authorized to contract for professional services to include engineering and inspections in conjunction with the stated various contracts.

**SECTION III.** This ordinance is hereby declared to be an emergency measure necessary for the immediate preservation of the public peace, health or safety of the citizens of the City of Circleville; the emergency being to avoid unnecessary delay in the application and contracting process, wherefore, this ordinance shall be in full force and effective immediately upon its passage.

PASSED: 2-3-2026  
DATE

Baumgardner  
PRESIDENT OF COUNCIL

ATTEST: Mulligan  
CLERK OF COUNCIL

APPROVED: 2-3-2026  
DATE

Blanton  
MAYOR

APPROVED AS FORM:

Kinney  
KENDRA C. KINNEY - LAW DIRECTOR


Street Name	From	To	Length (ft)	Pave Year
Northview Court	Willow Ln	Cul-de-sac	387	2026
Woodview Court	Edgewood Dr	Cul-de-sac	318	2026
Fairlawn Drive	West End	Edgewood Dr	386	2026
Elm Ave	W Corwin St	W Ohio St	471	2026
W Huston St	Rt 23	S Scioto St	716	2026
S Scioto Street	W Mill St	W Ohio St	1033	2026
S Washington St	E Mill St	RR Tracks	365	2026
Fairview Blvd	Avon Dr	Lancaster Pike	1590	2026
W Corwin St W	S Scioto St	S Court St	764	2026
Joy Court	Northridge Rd	Cul-de-sac	603	2026
Margaret Lane	S Washington St	Clinton St	884	2026
Maplewood Ave	618 Maplewood	Huston St	300	2026
3rd Ave	Maple Dr	Pickaway St	360	2026
Reber Ave	N Court St	Atwater Ave	784	2026
Town Street	Lowery Ln	Cul-de-sac	1505	2026
Edgewood Drive	Dunkel Rd	Dead End	146	2026
		<b>Total</b>	<b>10612</b>	

**\*Paving projects not listed due to other improvements needed to proceed**

\*Elm Avenue from W Mill to W Corwin Street requires a sewer replacement

\* S Washington from RR tracks to E Ohio Stree required street reconstruction



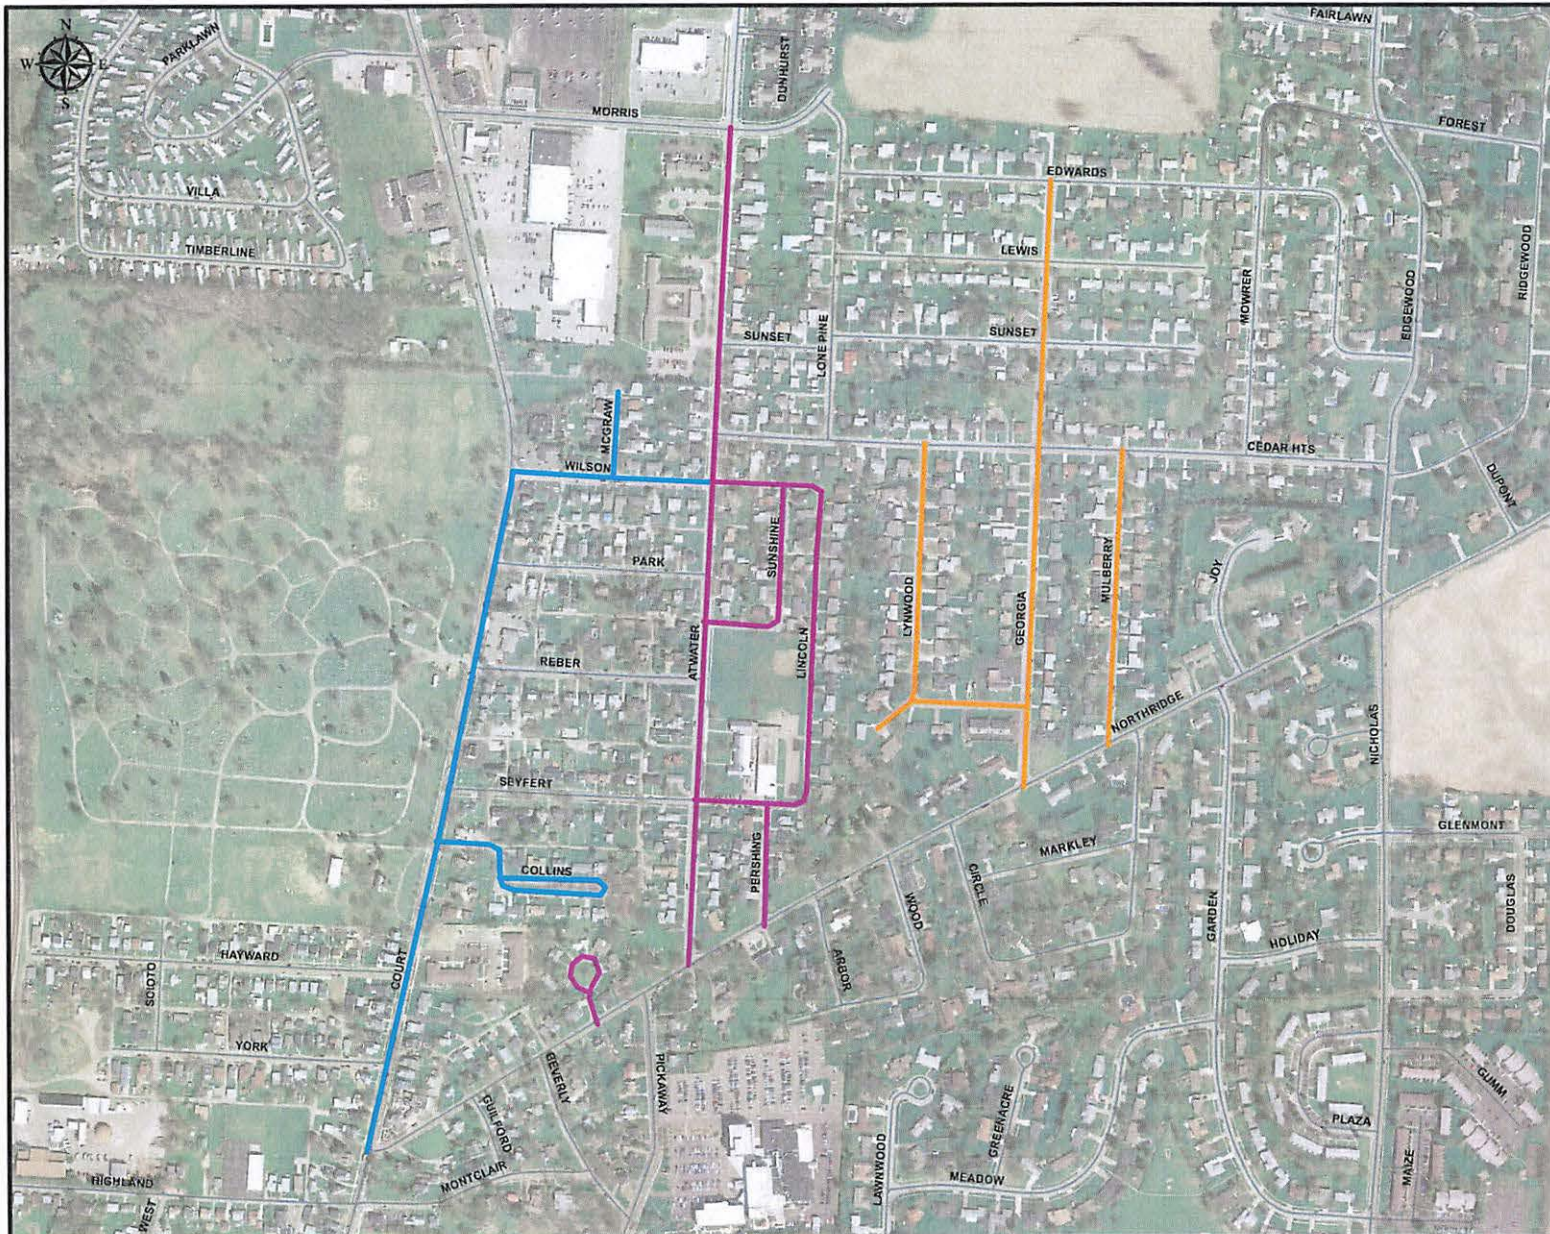

## NORTH END WATERLINE AND PAVING CAPITAL IMPROVEMENTS PROJECT

### LEGEND

#### PHASES:


- Phase 1
- Phase 2
- Phase 3



0 175 350 700 Feet



Street	From	To	Length (ft)	Pave Year
<b>Utility Improvements for Walnut Street</b>				
Walnut Street	South Washington Street	Clinton Street	879	2026
<b>Utility Improvements for South Court Street</b>				
South Court Street	Ohio Street	Mound Street	1740	2027
West Union Street	South Court Street	Western Avenue	1017	2027
<b>Total</b>			<b>2757</b>	
<b>North Area Waterline and Paving Capital Improvements</b>				
Atwater Avenue	Northridge Road	Morris Road	2987	2027
Lincoln Drive	Atwater Avenue (North)	Atwater Avenue (South)	1889	2027
Sunshine Street	Atwater Avenue	Lincoln Drive	755	2027
Pershing Drive	Northridge Road	Lincoln Drive	436	2027
Dartmouth Road	Northridge Road	End	478	2027
<b>Phase 1 Total</b>			<b>6545</b>	
Georgia Road	Northridge Road	Edwards Road	2166	2028
Mulberry Road	Northridge Road	Cedar Heights Road	1055	2028
Lynwood Avenue	Georgia Road	Cedar Heights Road	1490	2028
<b>Phase 2 Total:</b>			<b>4711</b>	
North Court Street	Northridge Road	Wilson Avenue	2476	2029
Collins Court	Northridge Road	End	1138	2029
Wilson Avenue	North Court Street	Atwater Avenue	722	2029
McGraw Road	Wilson Avenue	End	304	2029
<b>Phase 3 Total</b>			<b>4640</b>	

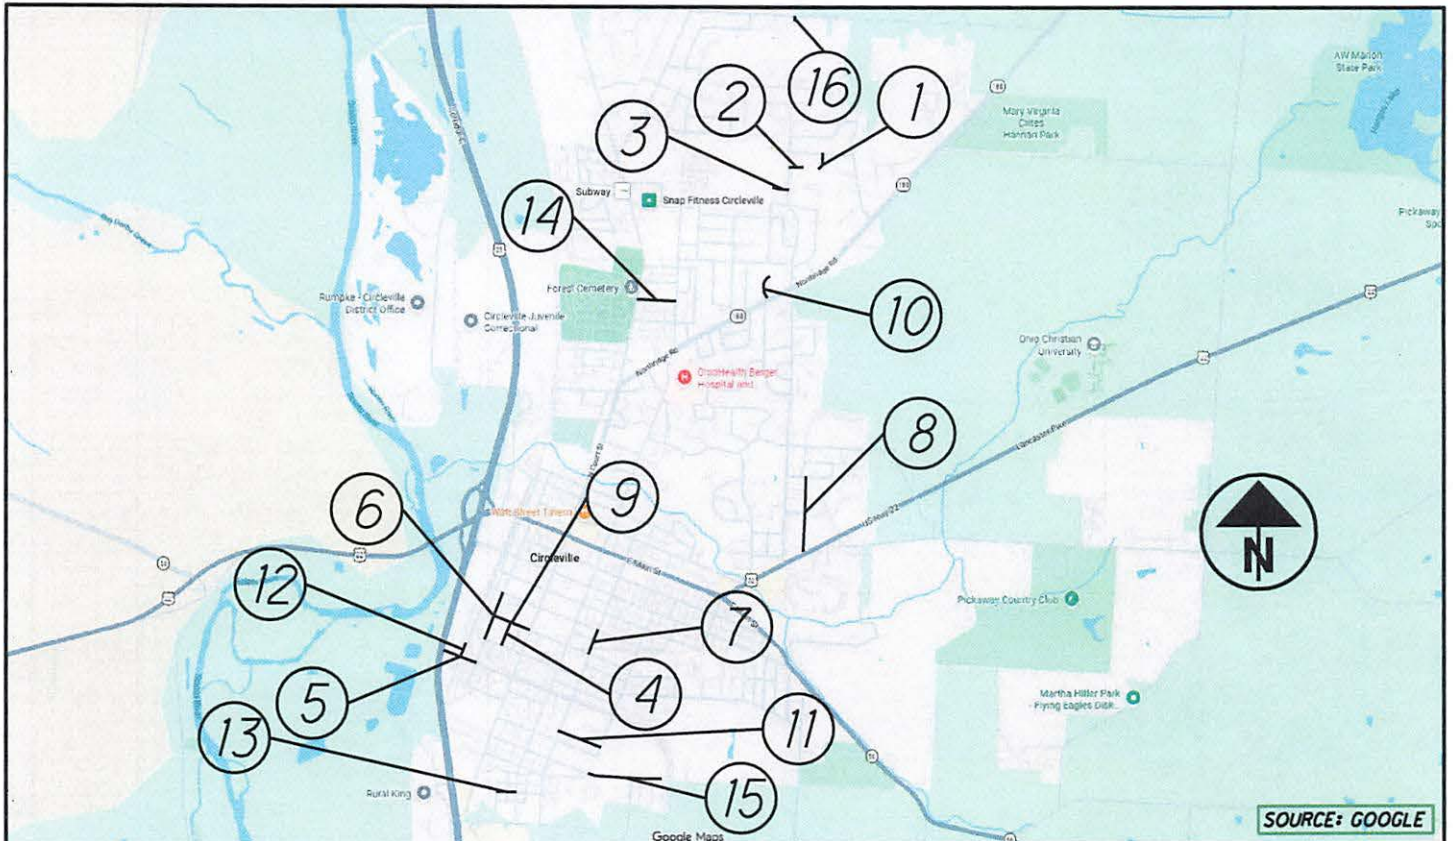

- ① NORTHVIEW COURT - FROM WILLOW LANE TO CUL-DE-SAC, INCLUDING CUL-DE-SAC
- ② WOODVIEW COURT - FROM EDGEWOOD DRIVE TO CUL-DE-SAC, INCLUDING CUL-DE-SAC
- ③ FAIRLAWN DRIVE - FROM WEST END TO EDGEWOOD DRIVE
- ④ ELM AVENUE - FROM WEST CORWIN STREET TO WEST OHIO STREET
- ⑤ WEST HUSTON STREET - FROM ROUTE 23 TO SOUTH SCIOTO STREET
- ⑥ SOUTH SCIOTO STREET - FROM WEST MILL STREET TO WEST OHIO STREET
- ⑦ SOUTH WASHINGTON STREET - FROM EAST MILL STREET TO RAILROAD TRACKS
- ⑧ FAIRVIEW BOULEVARD - FROM AVON DRIVE TO LANCASTER PIKE
- ⑨ WEST CORWIN STREET - FROM SOUTH SCIOTO STREET TO SOUTH COURT STREET
- ⑩ JOY COURT - FROM NORTHRIDGE ROAD TO CUL-DE-SAC, INCLUDING CUL-DE-SAC
- ⑪ MARGARET LANE - FROM SOUTH WASHINGTON STREET TO CLINTON STREET
- ⑫ MAPLEWOOD AVENUE - FROM 618 MAPLEWOOD AVENUE TO HUSTON STREET
- ⑬ THIRD AVENUE - FROM MAPLE DRIVE TO PICKAWAY STREET
- ⑭ REBER AVENUE - FROM NORTH COURT STREET TO ATWATER AVENUE
- ⑮ TOWN STREET - FROM LOWERY LANE TO CUL-DE-SAC, NOT INCLUDING CUL-DE-SAC
- ⑯ EDGEWOOD DRIVE - FROM DUNKEL ROAD TO DEAD END



2026 PAVING PROJECT ROUND 1 - CONTRACT 1-2026

OVERALL PROJECT MAP

1" = 3,500 FT  
HORIZONTAL  
SCALE IN FEET

